



i65 SERIES THERMAL WINDOW
PROJECT-IN

DeSCO Architectural, Inc.
716 3rd Street SE
De Smet, SD 57231
Ph: 605-854-9126 Fax: 605-854-9127
800-952-5534
www.descoarc.com

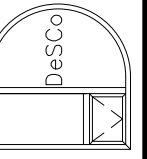

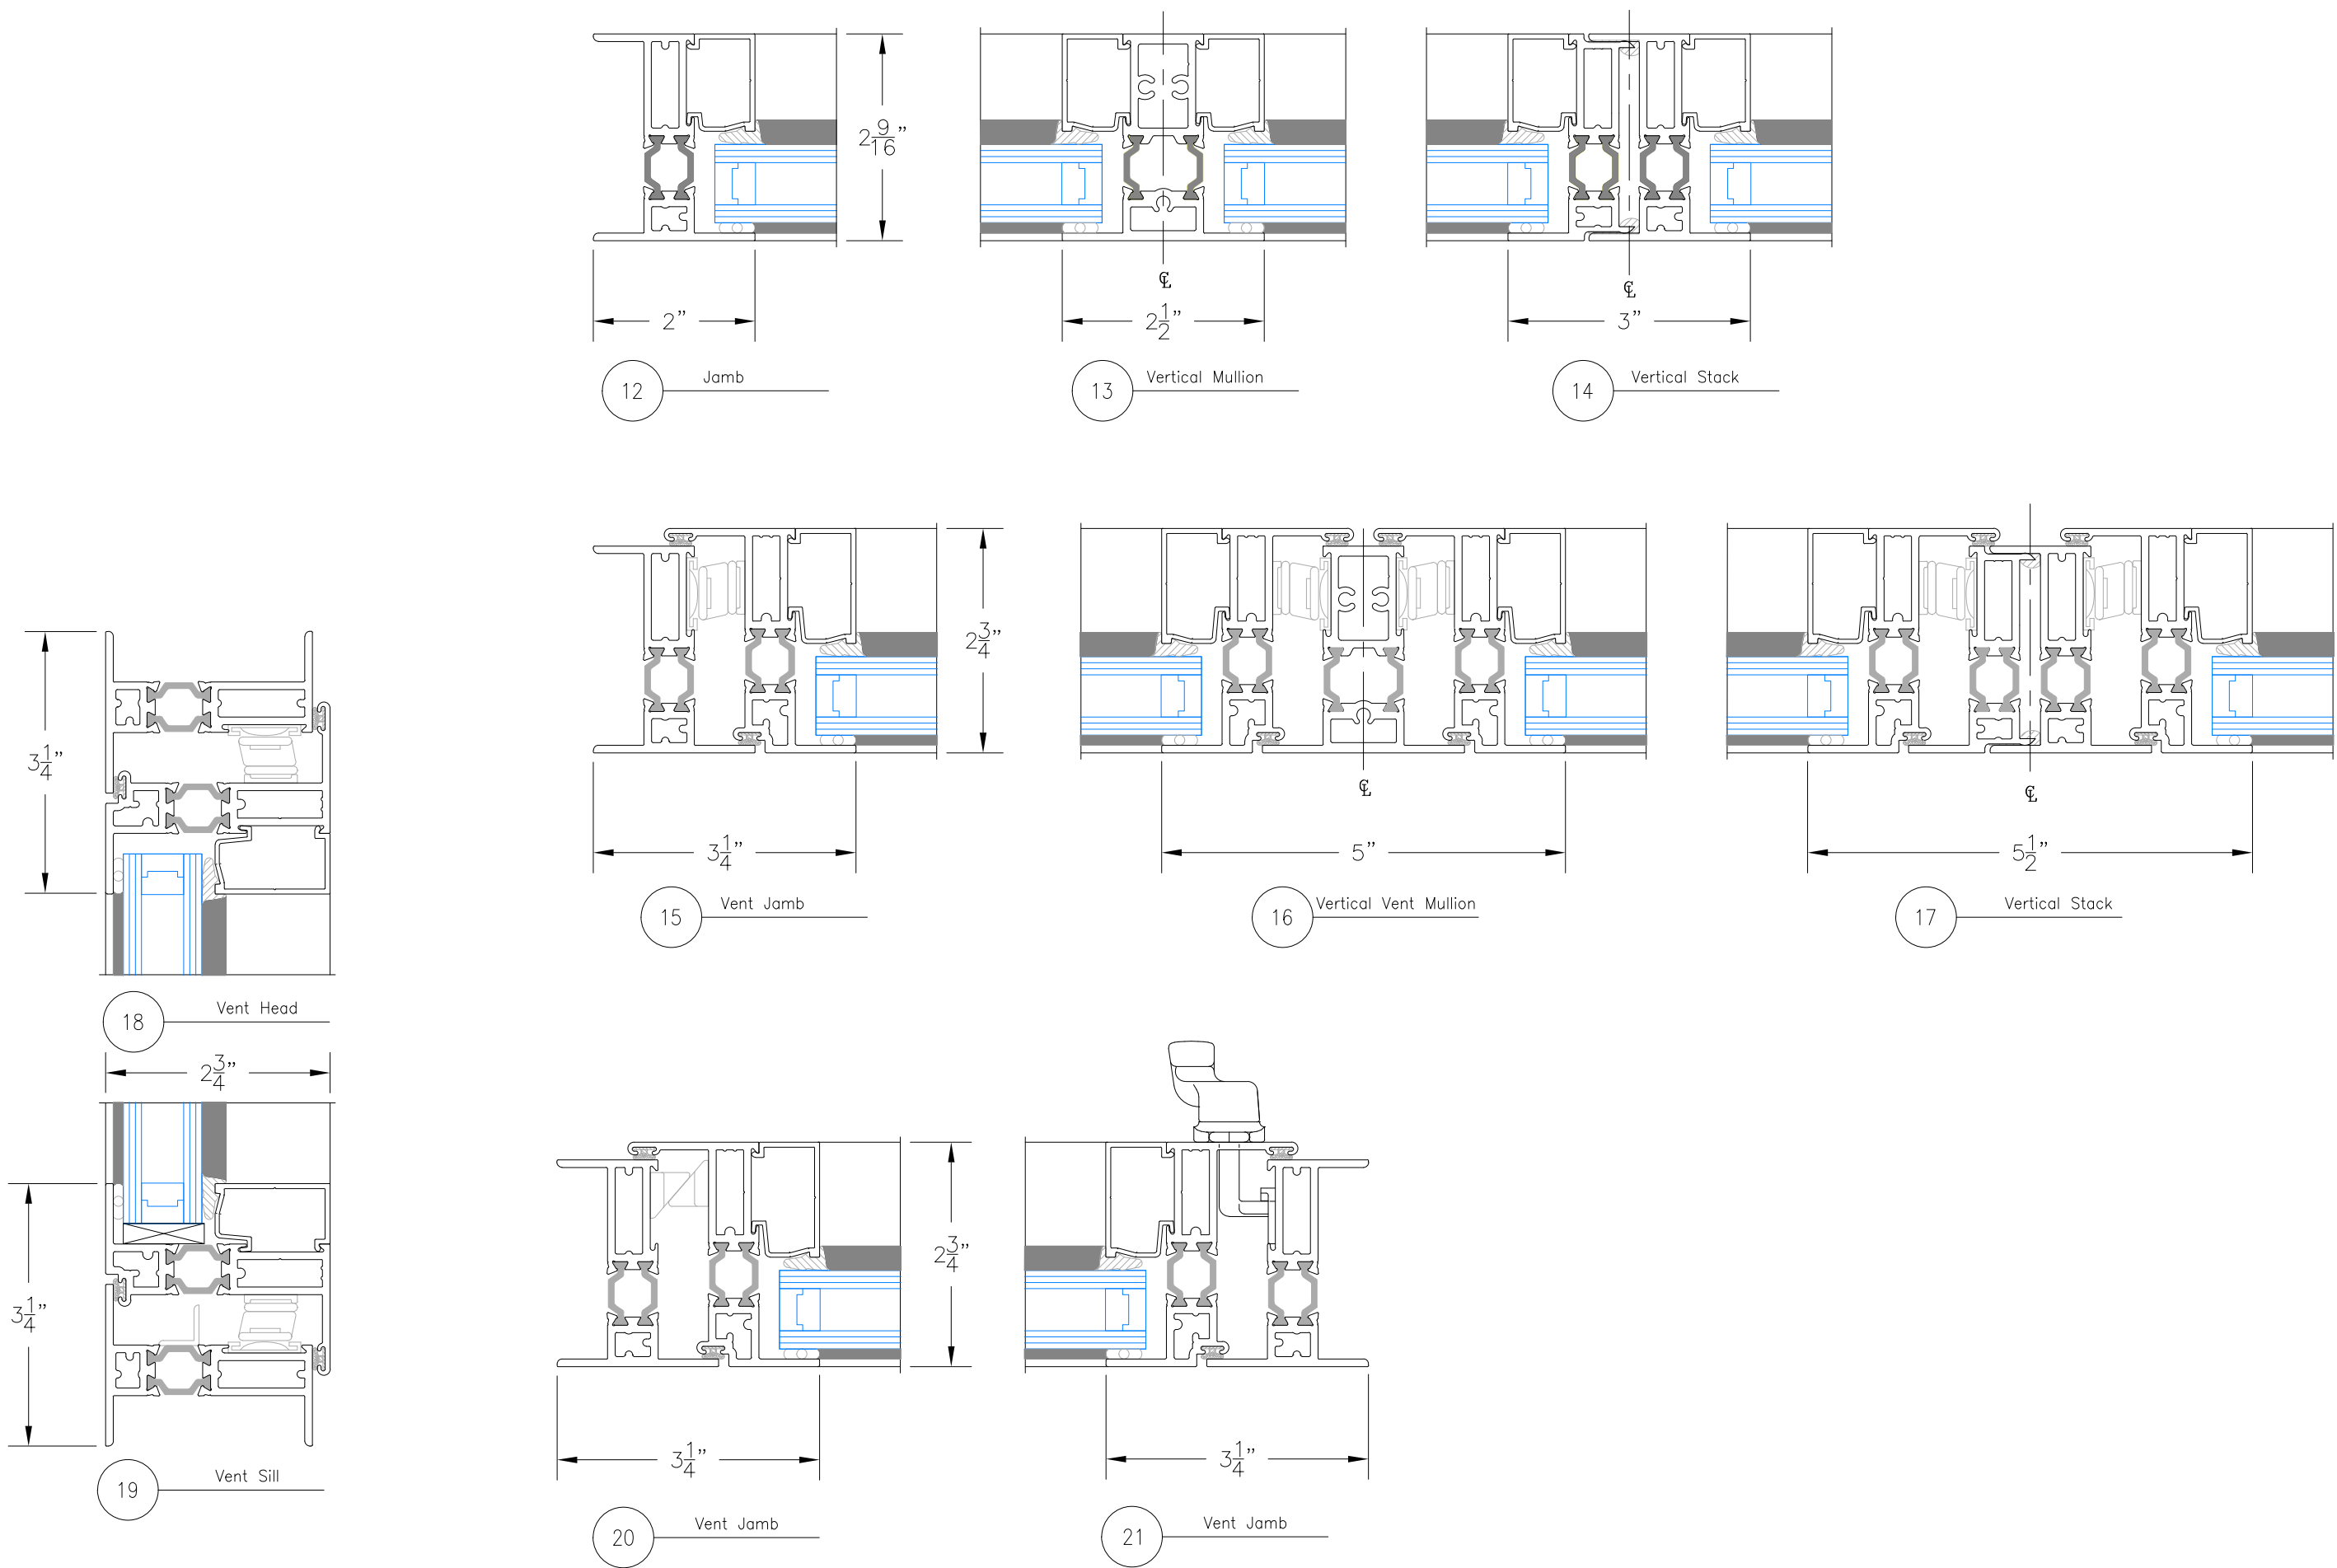

i65 SERIES THERMAL WINDOW
PROJECT-IN

DeSCO Architectural, Inc.
716 3rd Street SE
De Smet, SD 57231
Ph: 605-854-9126 Fax: 605-854-9127
800-952-5534
www.descoarc.com

