



i85 SERIES THERMAL CASEMENT

DeSco Architectural, Inc.
716 3rd Street SE
De Smet, SD 57231
Ph. 605-854-9126 Fax: 605-854-9127
800-952-5534 www.descoinc.com

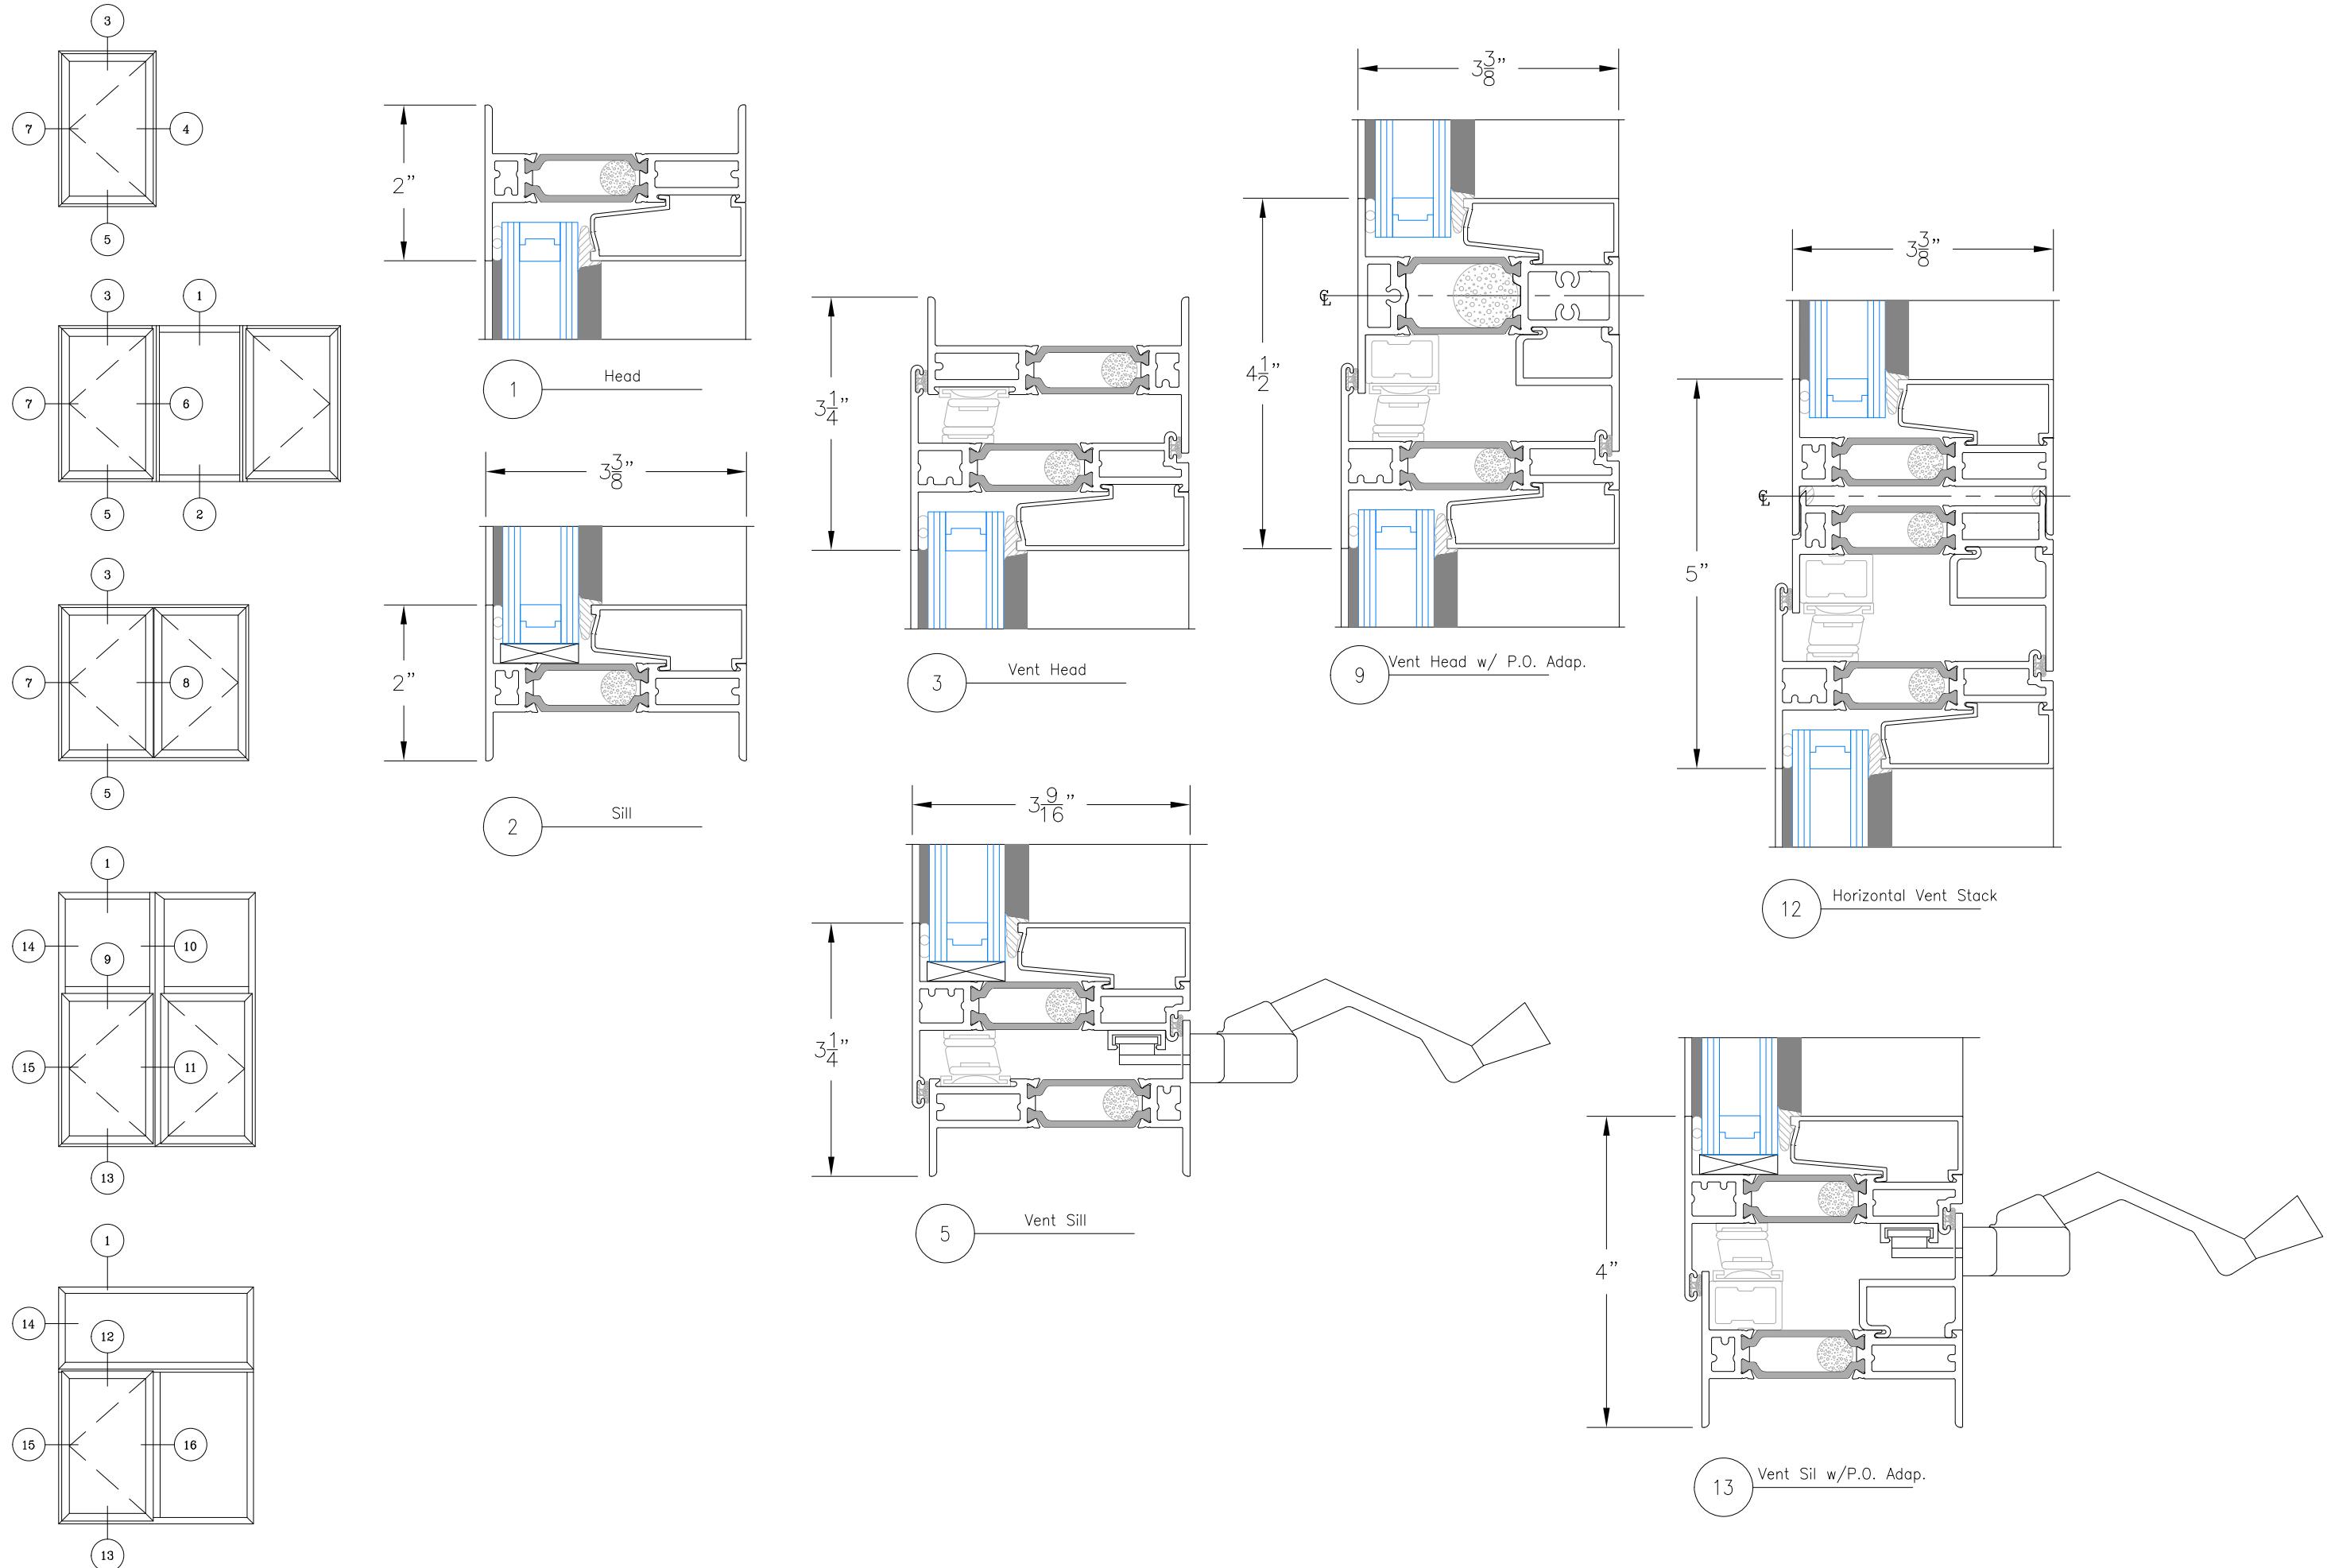

185 SERIES THERMAL CASEMENT

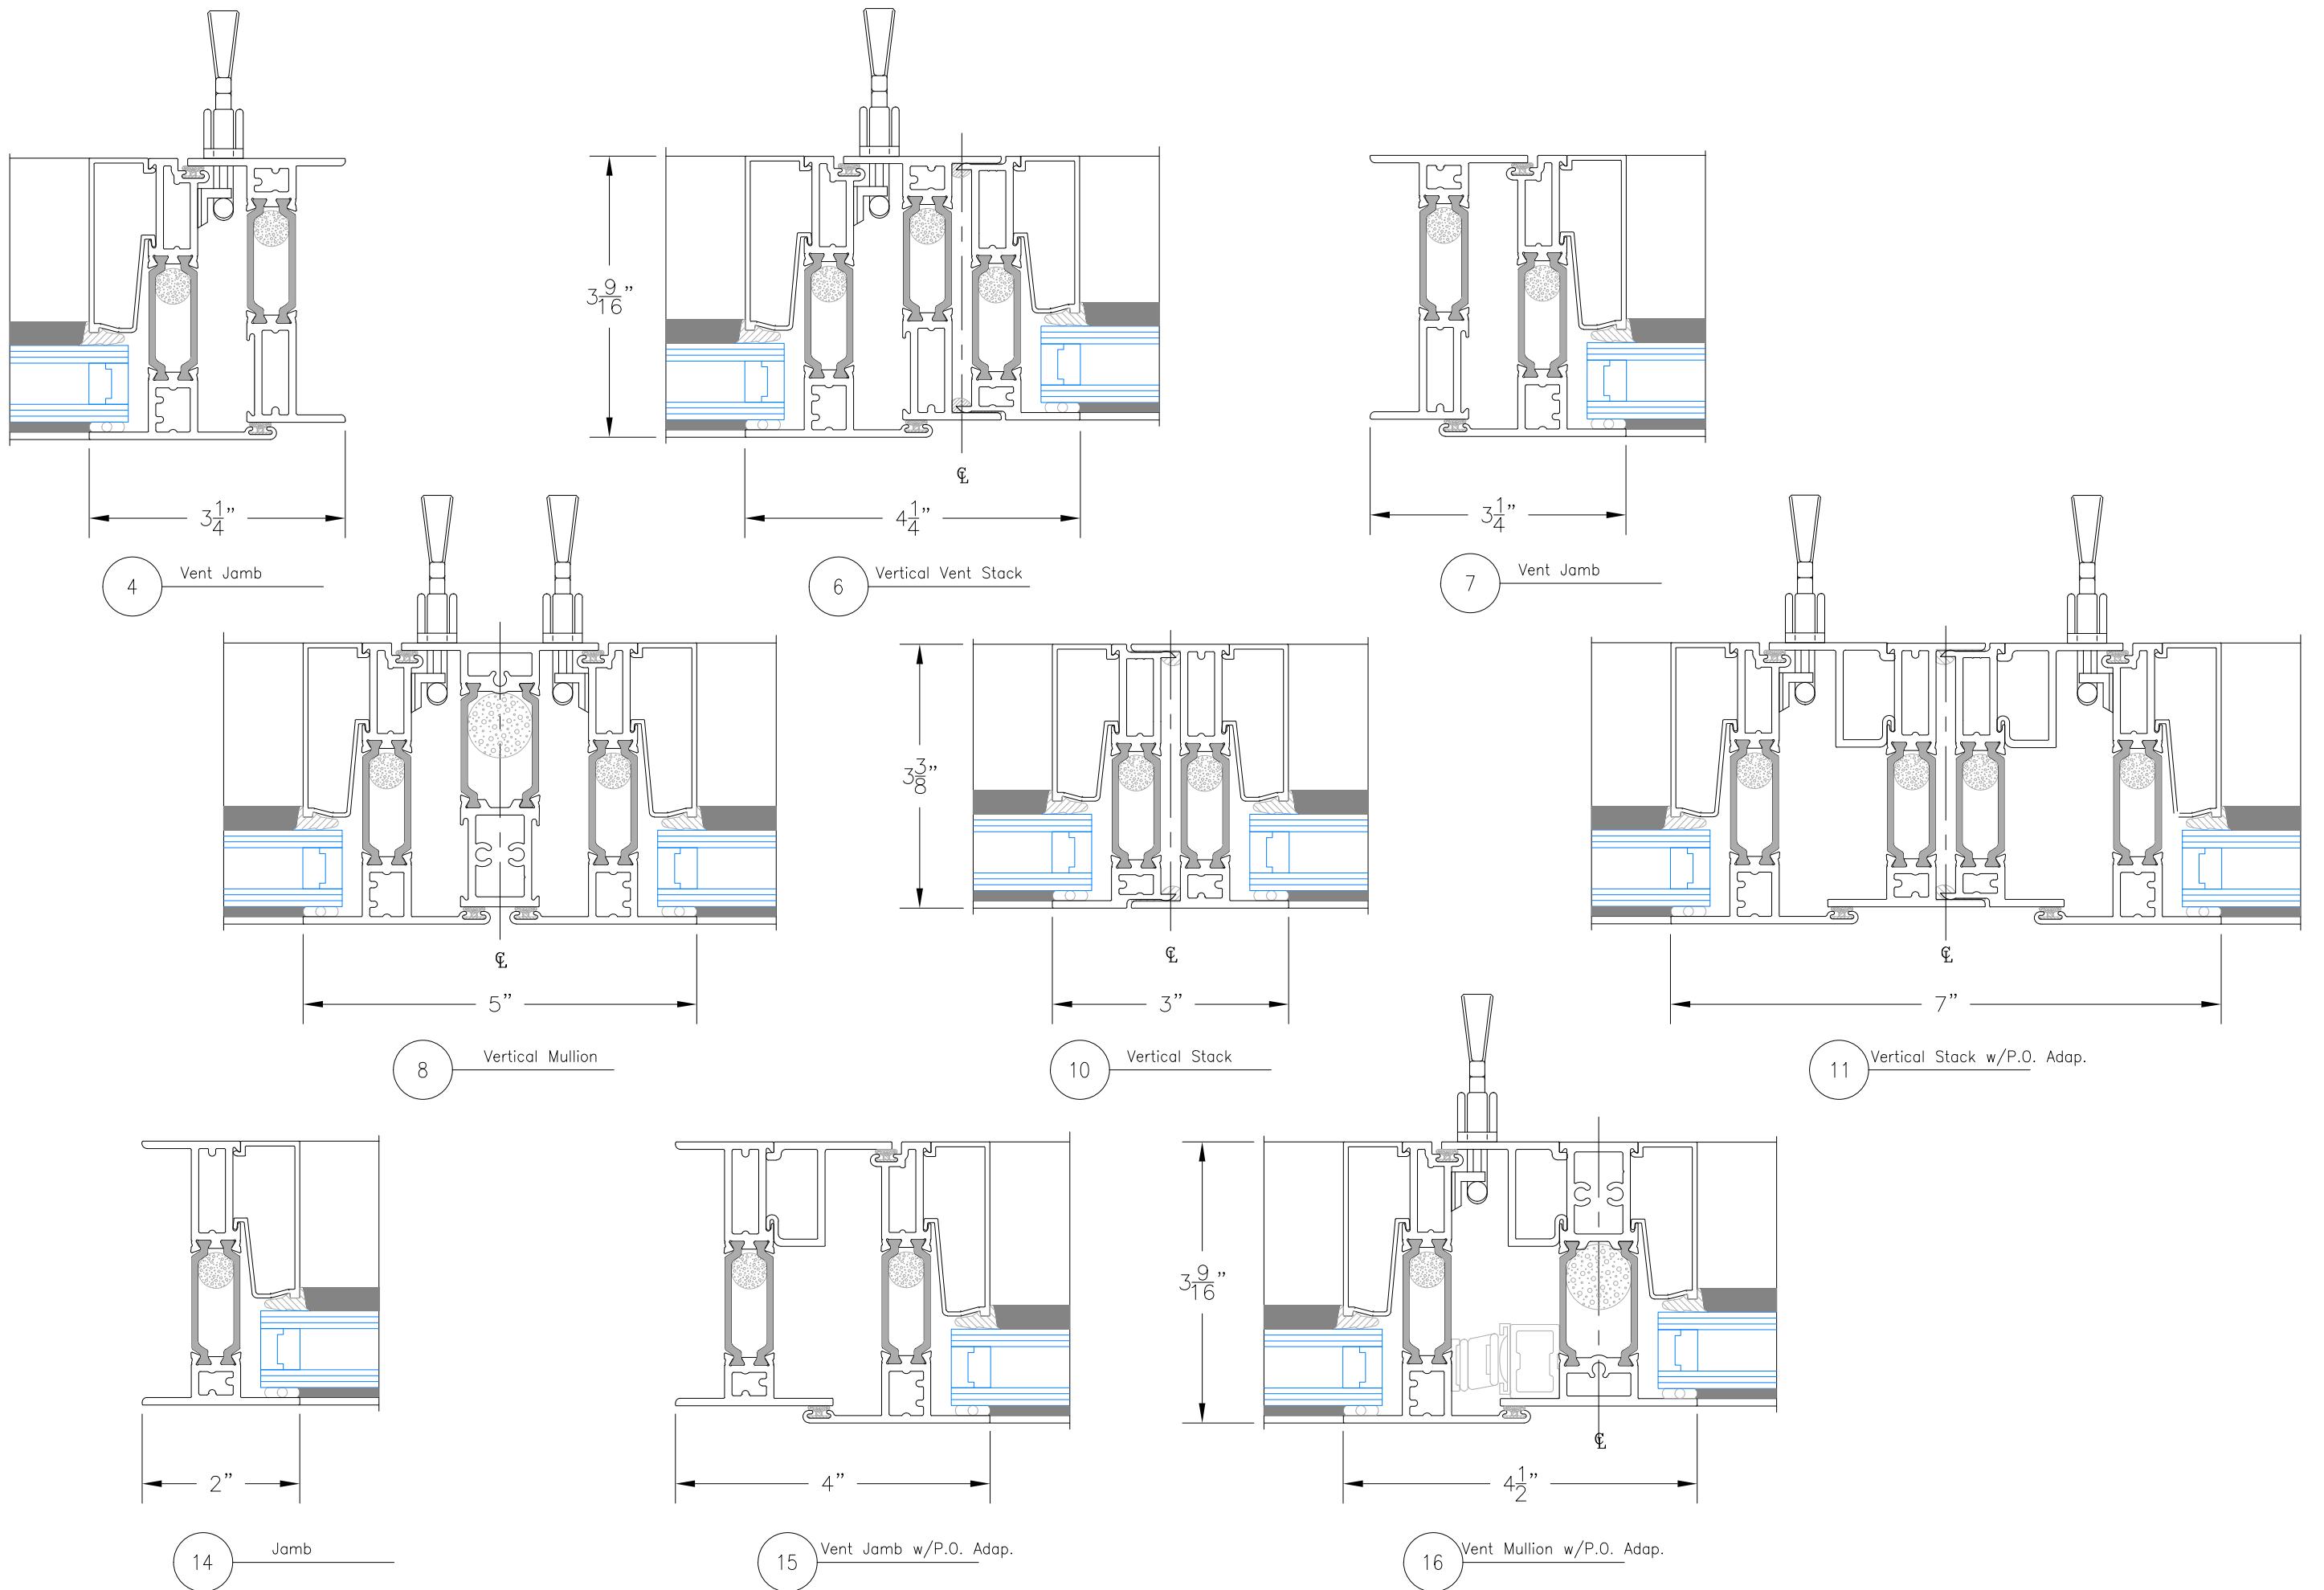

DeSco Architectural, Inc.
716 3rd Street SE
De Smet, SD 57231
Ph. 605-854-9126 Fax: 605-854-5344
www.descoarc.com

