


# i85 SERIES THERMAL WINDOW / STATIONARY

## i85 SERIES THERMAL WINDOW

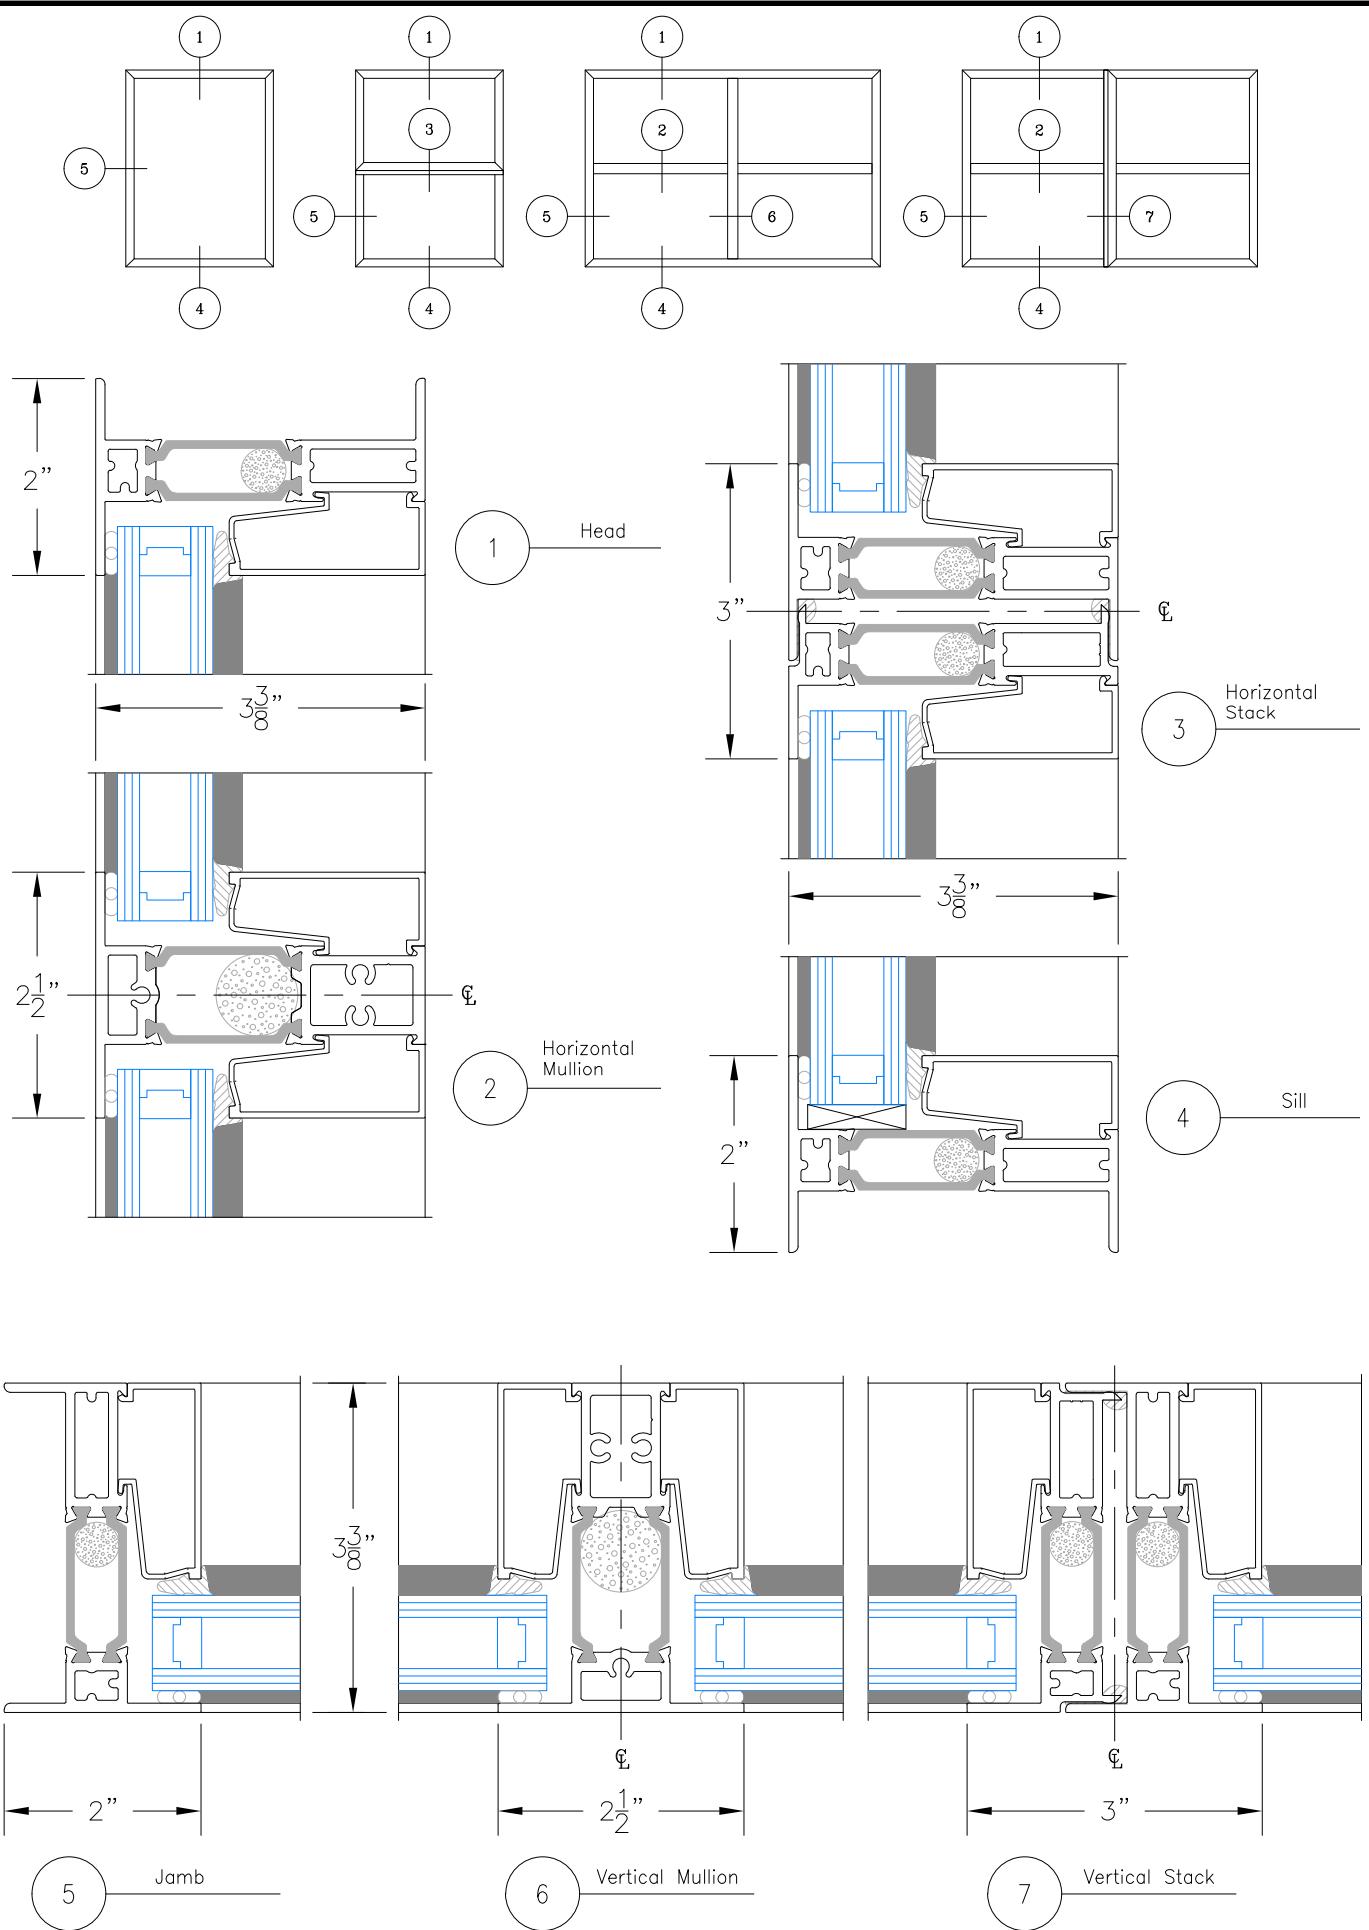

DeSco Architectural Inc.  
716 3rd Street SE  
De Smet, SD 57231  
Ph. 605-854-9126 Fax 605-854-9127  
800-952-5534  
[www.descoinc.com](http://www.descoinc.com)

