


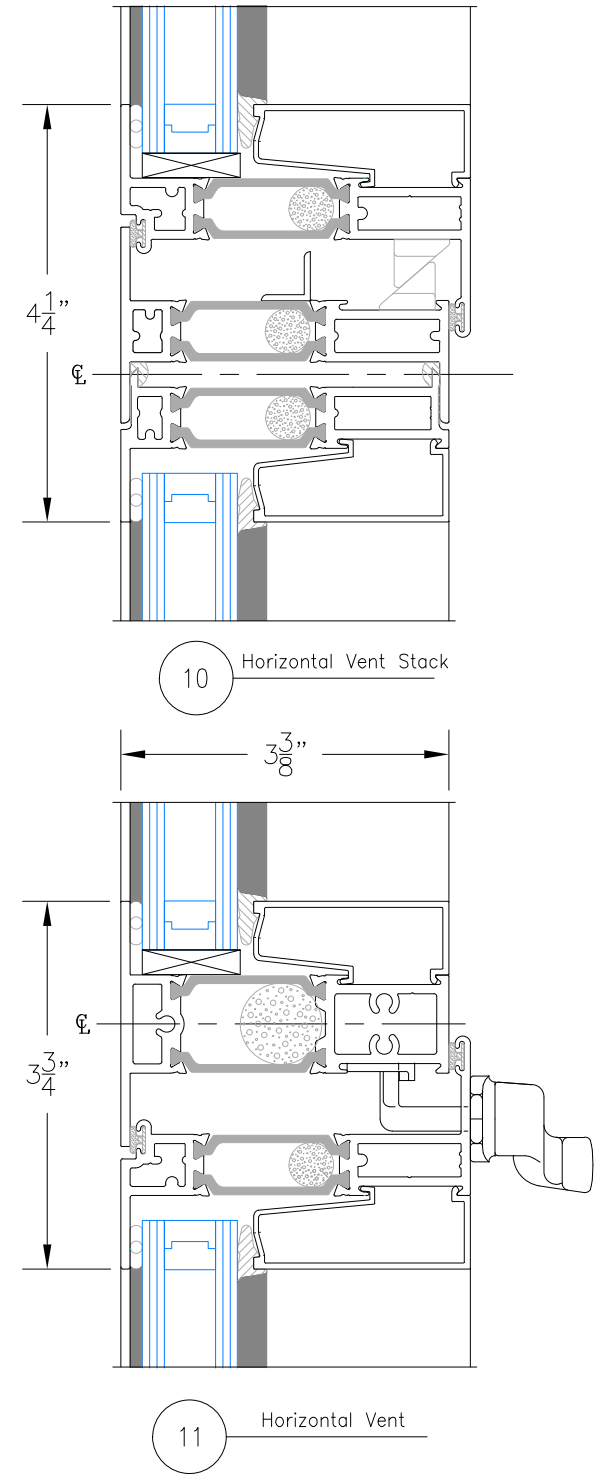
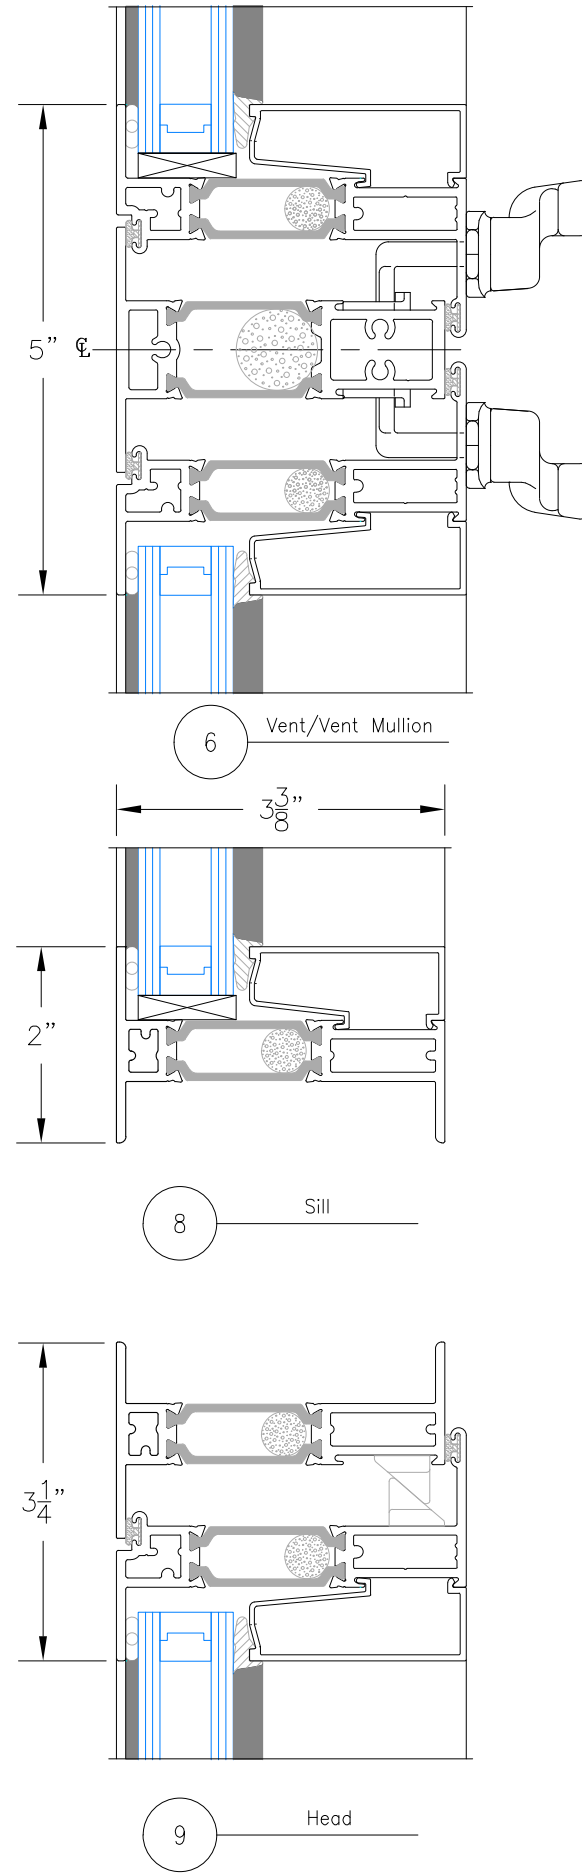
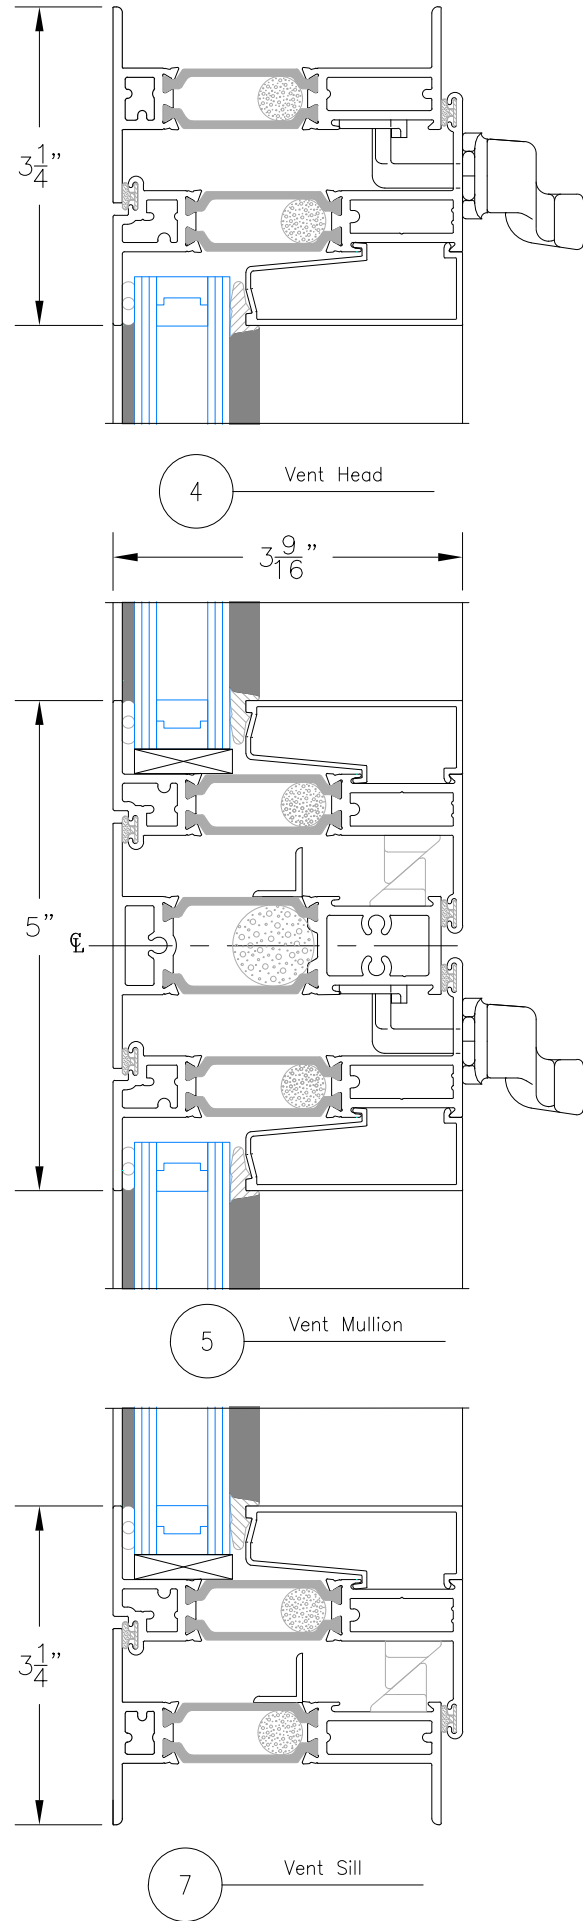
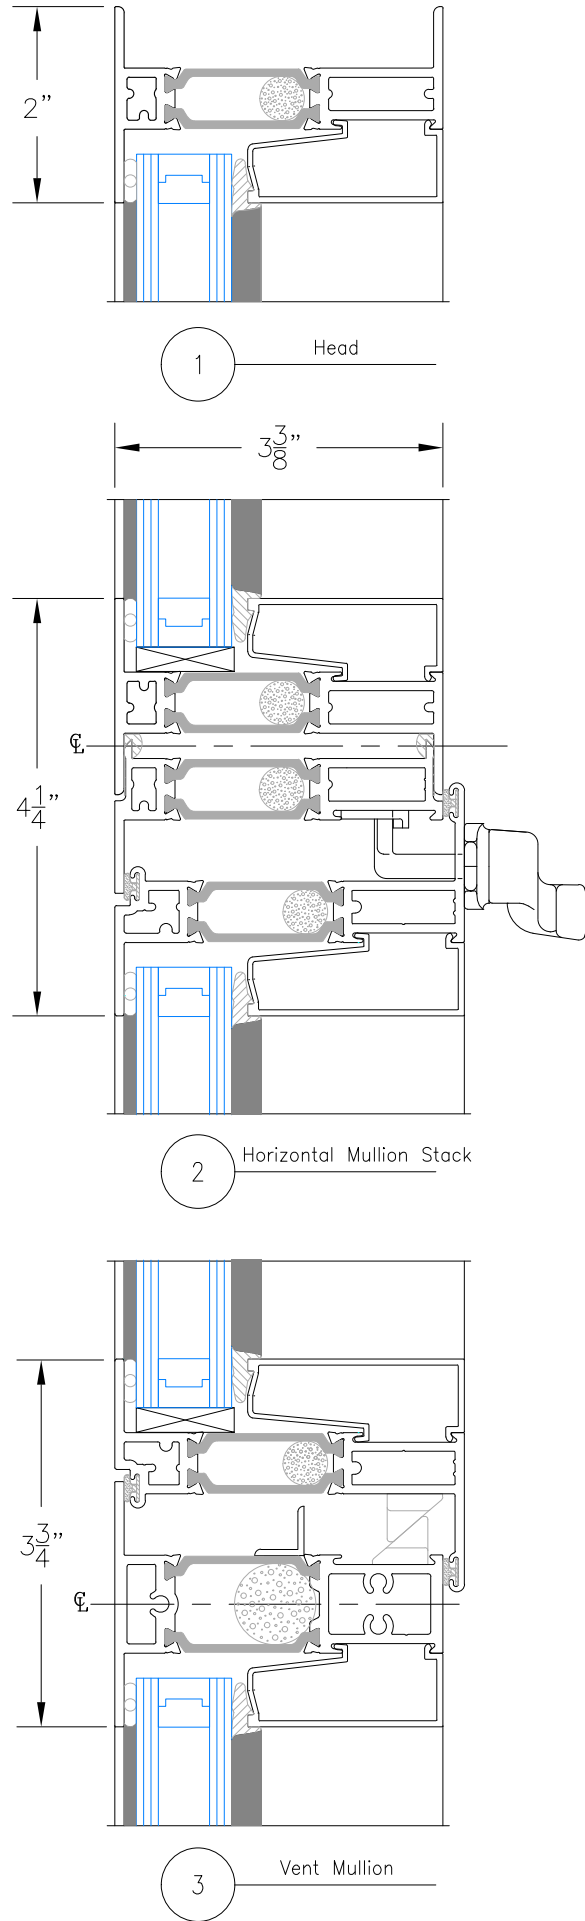


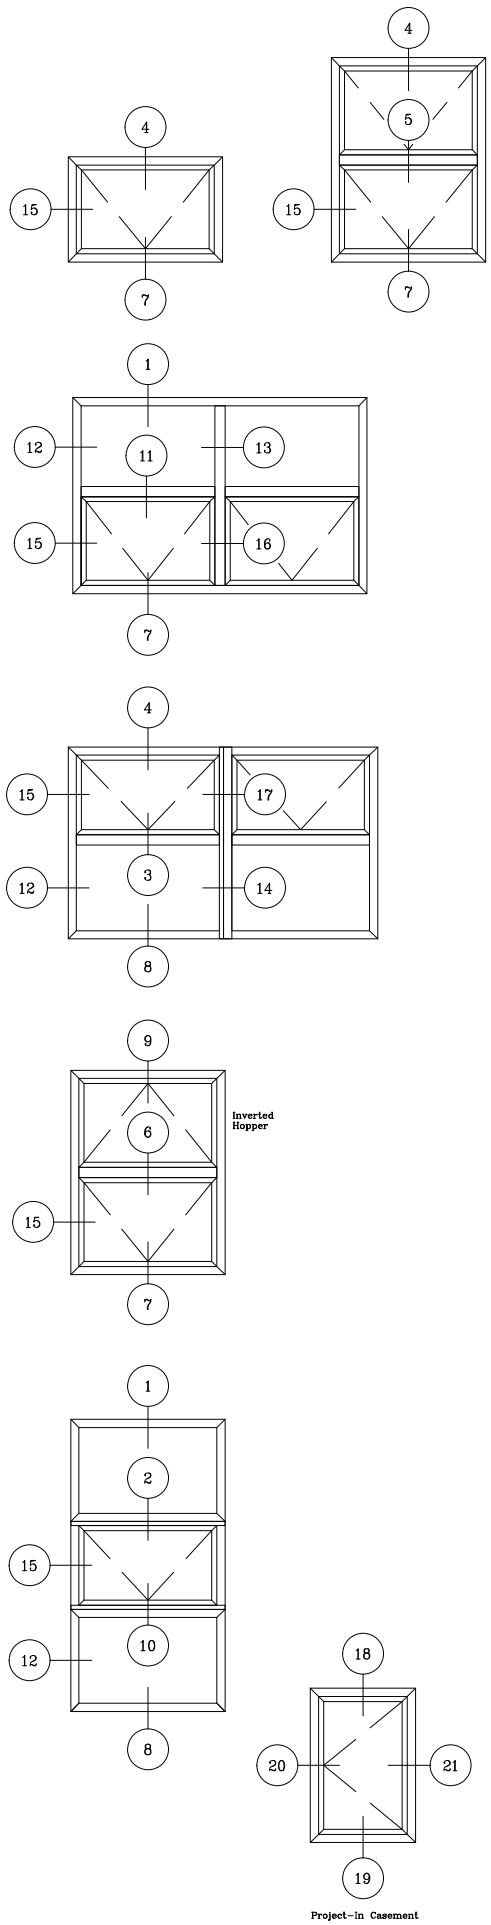


DeSCo Architectural, Inc.
716 3rd Street SE
De Smet, SD 57231
Ph. 605-854-9126 Fax: 605-854-9127
800-952-5534
www.descoarc.com

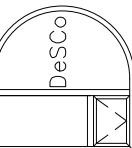


i85 SERIES THERMAL WINDOW
PROJECT-IN

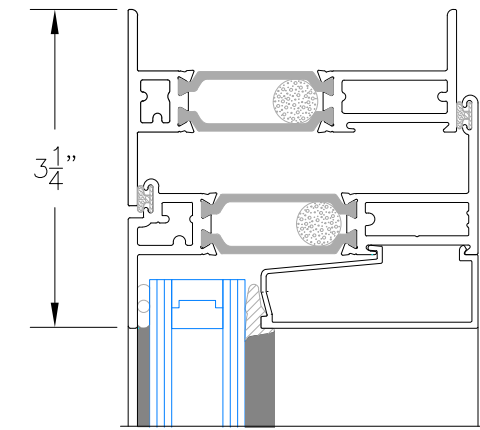


18 Vent Head

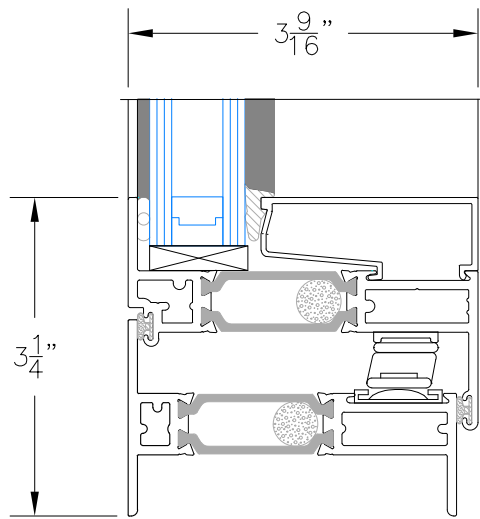


19 Vent Sill

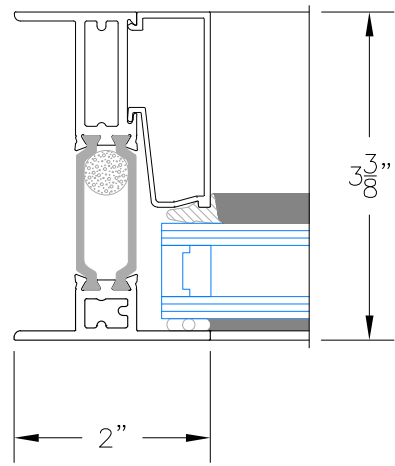


12 Jamb

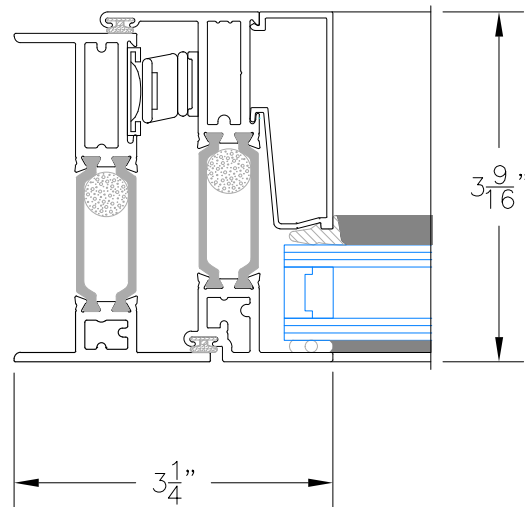


15 Vent Jamb

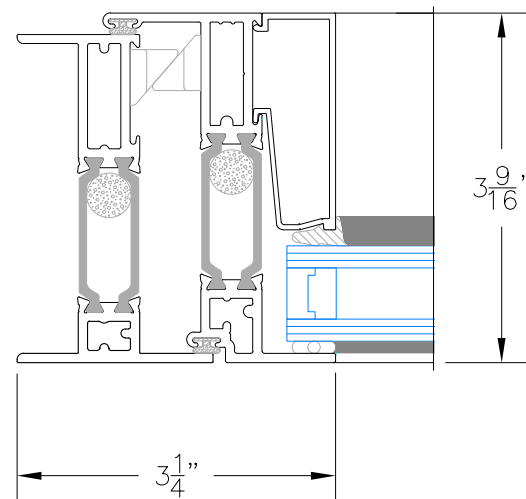


20 Vent Jamb

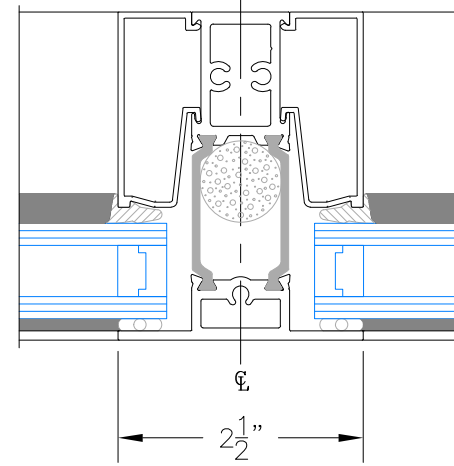


13 Vertical Mullion

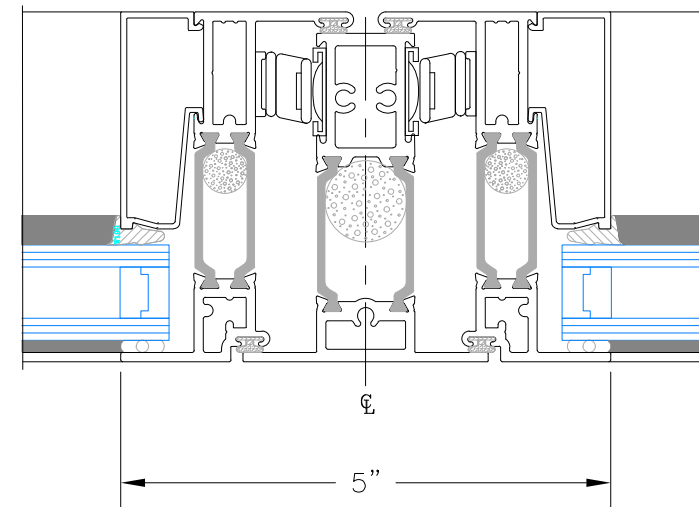


16 Vertical Vent Mullion

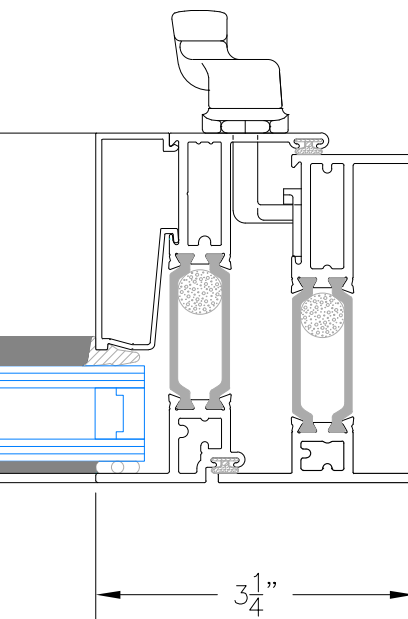

21 Vent Jamb

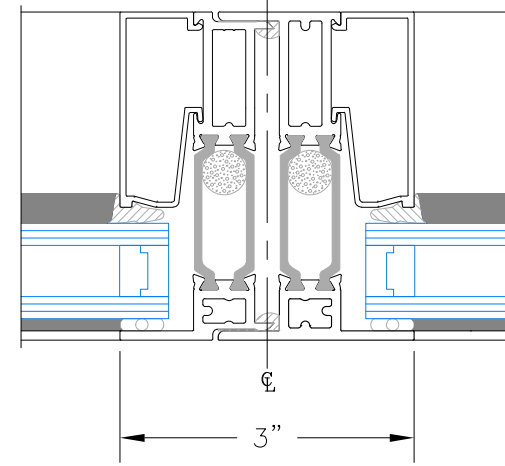

14 Vertical Stack

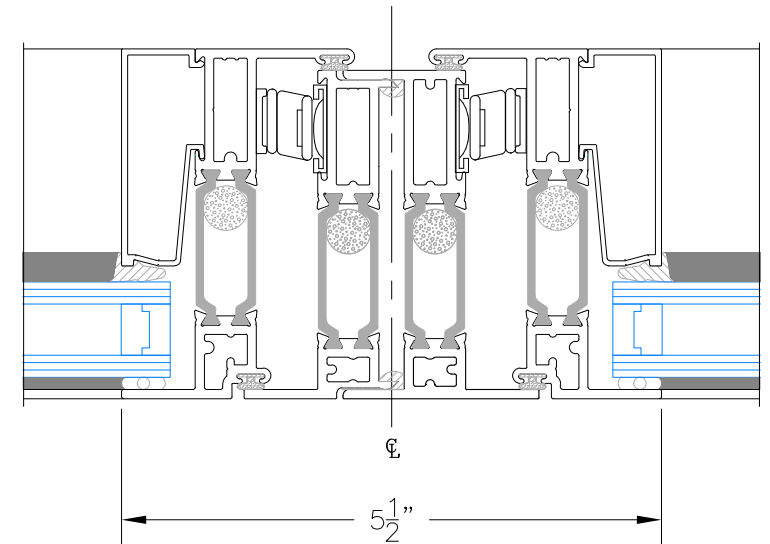

17 Vertical Stack

i85 SERIES THERMAL WINDOW PROJECT-IN

DeSCo Architectural, Inc.
716 3rd Street SE
De Smet, SD 57231
Ph. 605-854-9126 Fax: 605-854-9127
800-952-5534
www.descoarc.com

